


FIELD Cooper - Jal	OPERATOR Johnson & French Oil Co.	DATE Sept 20, 1977
LEASE Woolworth	WELL NO. 1	LOCATION SE 1/4 NE 1/4 of Sect 26, T24S, R36E, Lea County, NM

PPA: July, 1973

No csg recovered

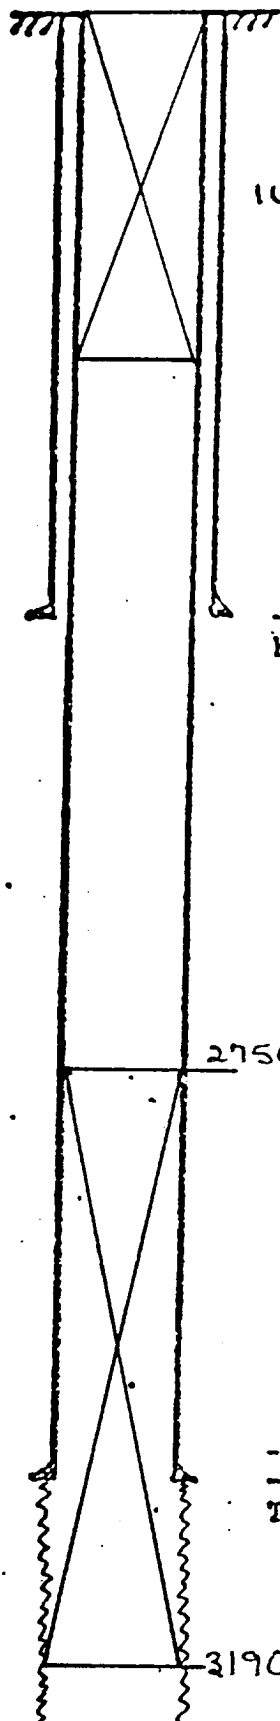

160' to surface spotted 20 sx cmt

$8\frac{5}{8}$ " casing set at 274' with 100 sx of _____ cement
Hole size _____" cmt circ.

2750' spotted 55 sx cmt to 3190'

$5\frac{1}{2}$ " casing set at 2928' with 400 sx of _____ cement
Total Depth 3240' Hole size _____" TOC @ 1219'

3190'