



Amoco Production Company

ENGINEERING CHART

SHEET NO.

OF

FILE


APPN

DATE 10-29-76

BY RC

SCALE - 1" = 60'

SUBJECT DRILL SITE DIMENSION
SHALLOW WELLS (LESS THAN 7500')

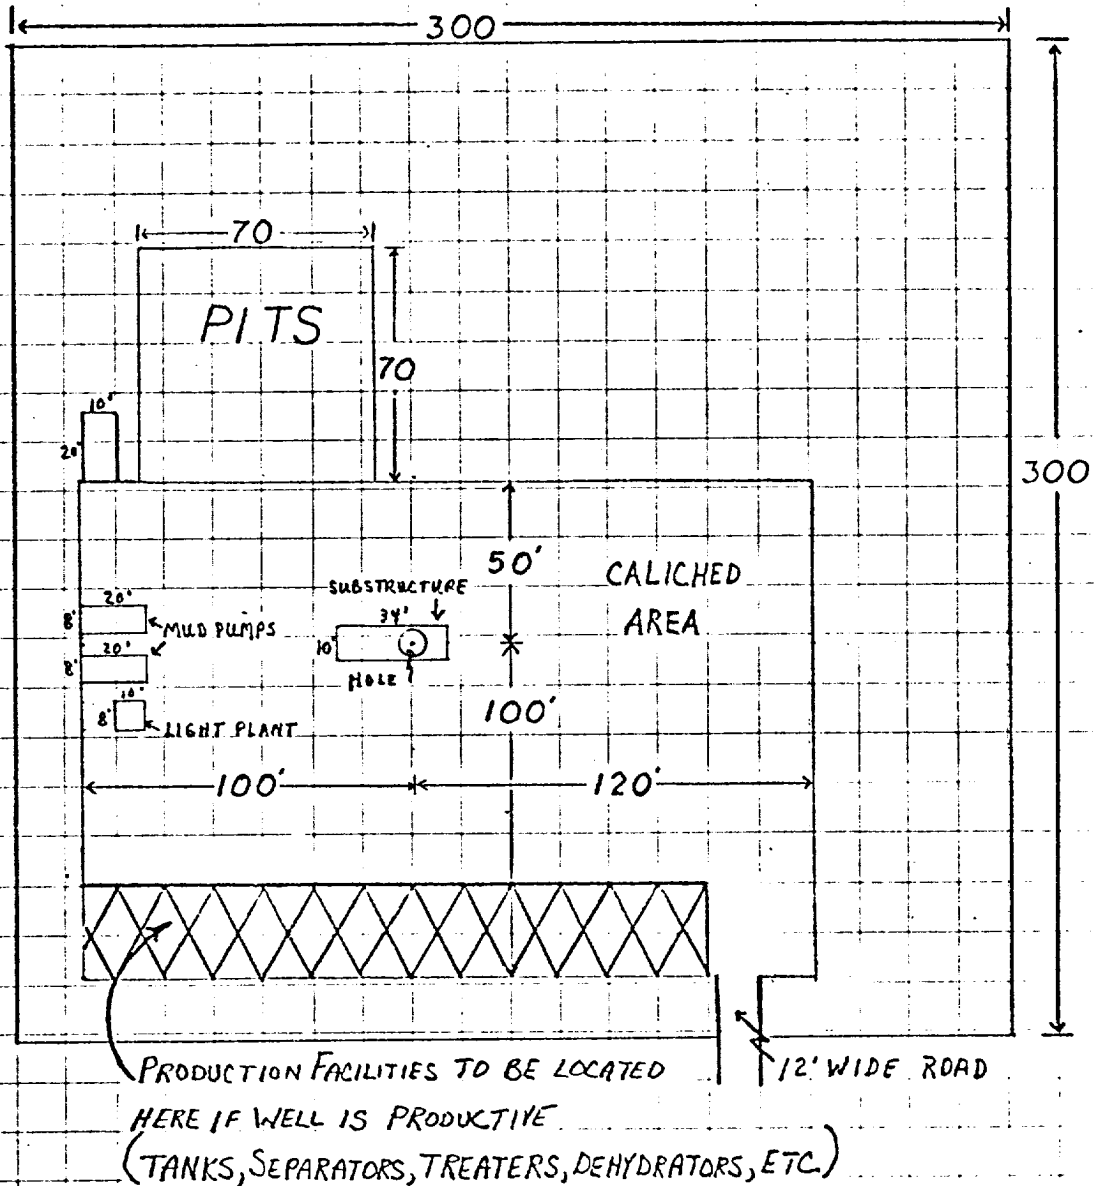

CELLAR SIZE

5'X5'X4'

EXHIBIT "D"