



Amoco Production Company

ENGINEERING CHART

SHEET NO.

OF


FILE

APPN

SUBJECT DRILL SITE DIMENSION
SHALLOW WELLS (LESS THAN 7500')

DATE 10-29-76

BY RC
SCALE - 1" = 60'

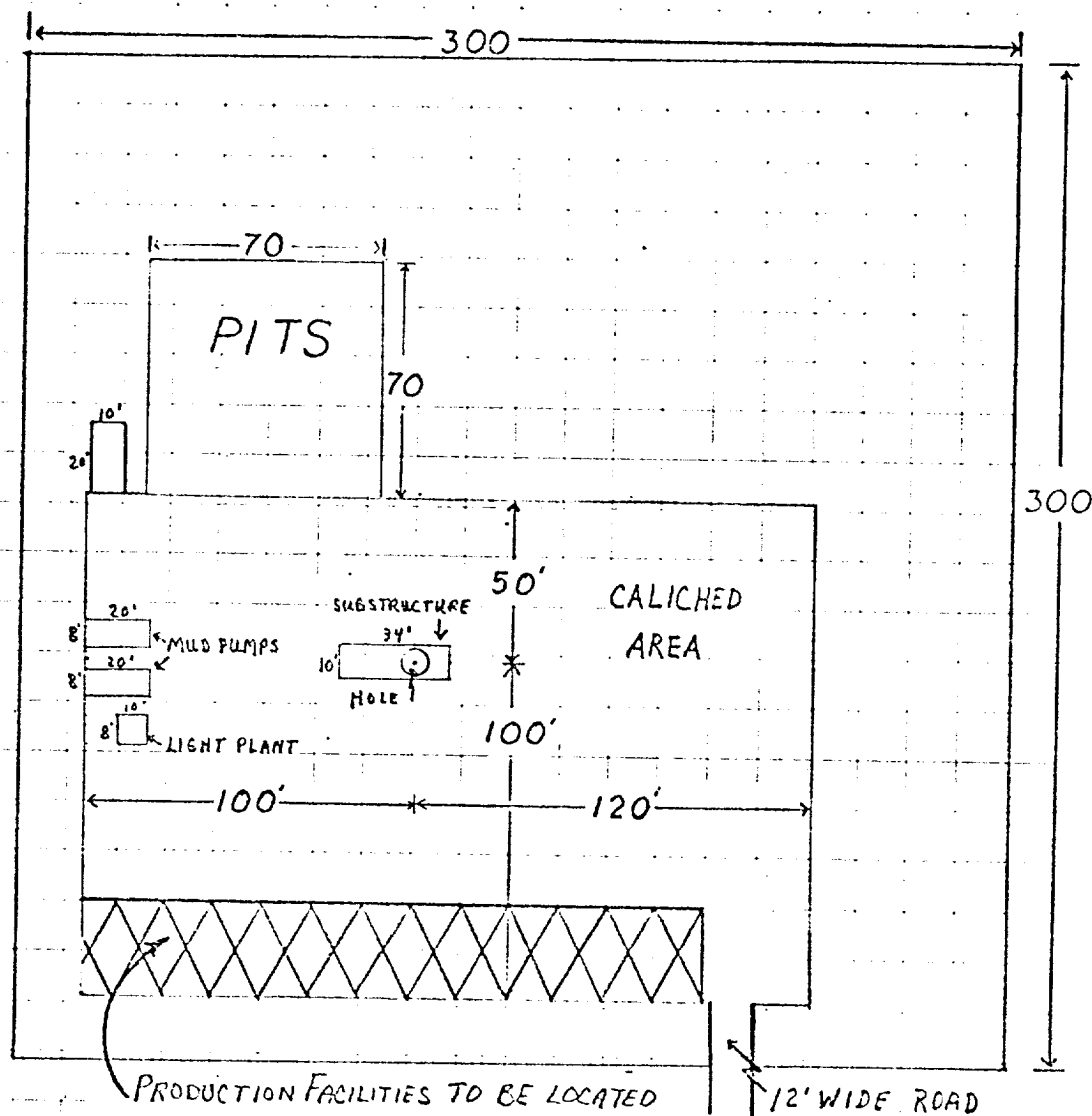

NORTH

CELLAR SIZE

5'X5'X4'

EXHIBIT "D"