



Amoco Production Company

ENGINEERING CHART

SHEET NO.

OF

FILE

APPN

DATE 8-25-77

BY RC

SCALE 1" = 60'


NDA

SUBJECT DRILL SITE DIMENSION

SHALLOW WELLS (LESS THAN 7500')

SOUTH MATIX UNIT WELL No. 30

330' FSL x 330' FEL, UNIT P, SEC. 15, T-24-S, R-37-E, LEA Co., N.M.

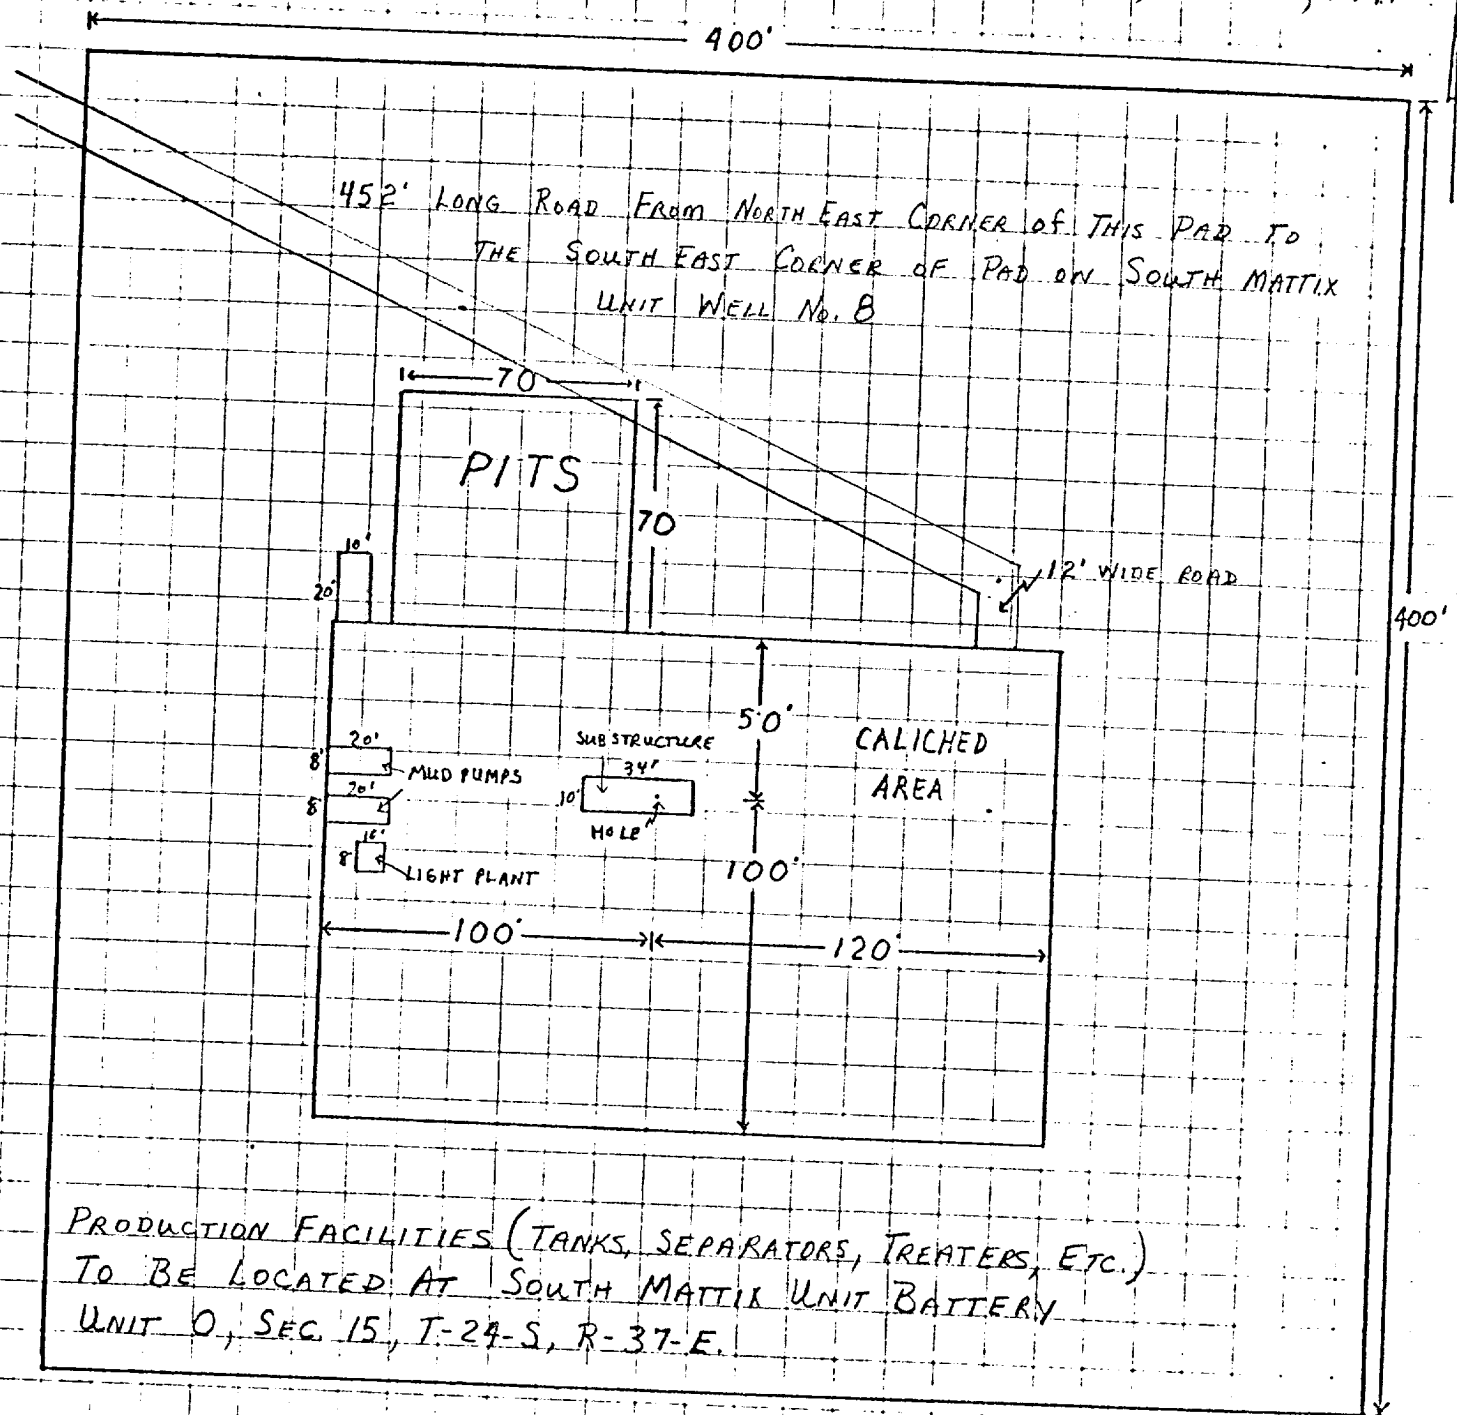

CELLAR SIZE

5'x5'x4'

RECEIVED

221977

OIL CONSERVATION COMM.
HOBBS, N. M.