



Amoco Production Company

ENGINEERING CHART

SHEET NO.

OF

FILE

APPN

DATE 3-13-78

BY D. W.

SUBJECT MYERS "B" Fed. # 30


TALMAT - YATES - SEVEN RIVERS

1650 FNL. 660 EWL, SEC 5, T24S, R37E

LEA County, New Mexico

Elev: 3313.1 GR.

Completed 2-1-24-78

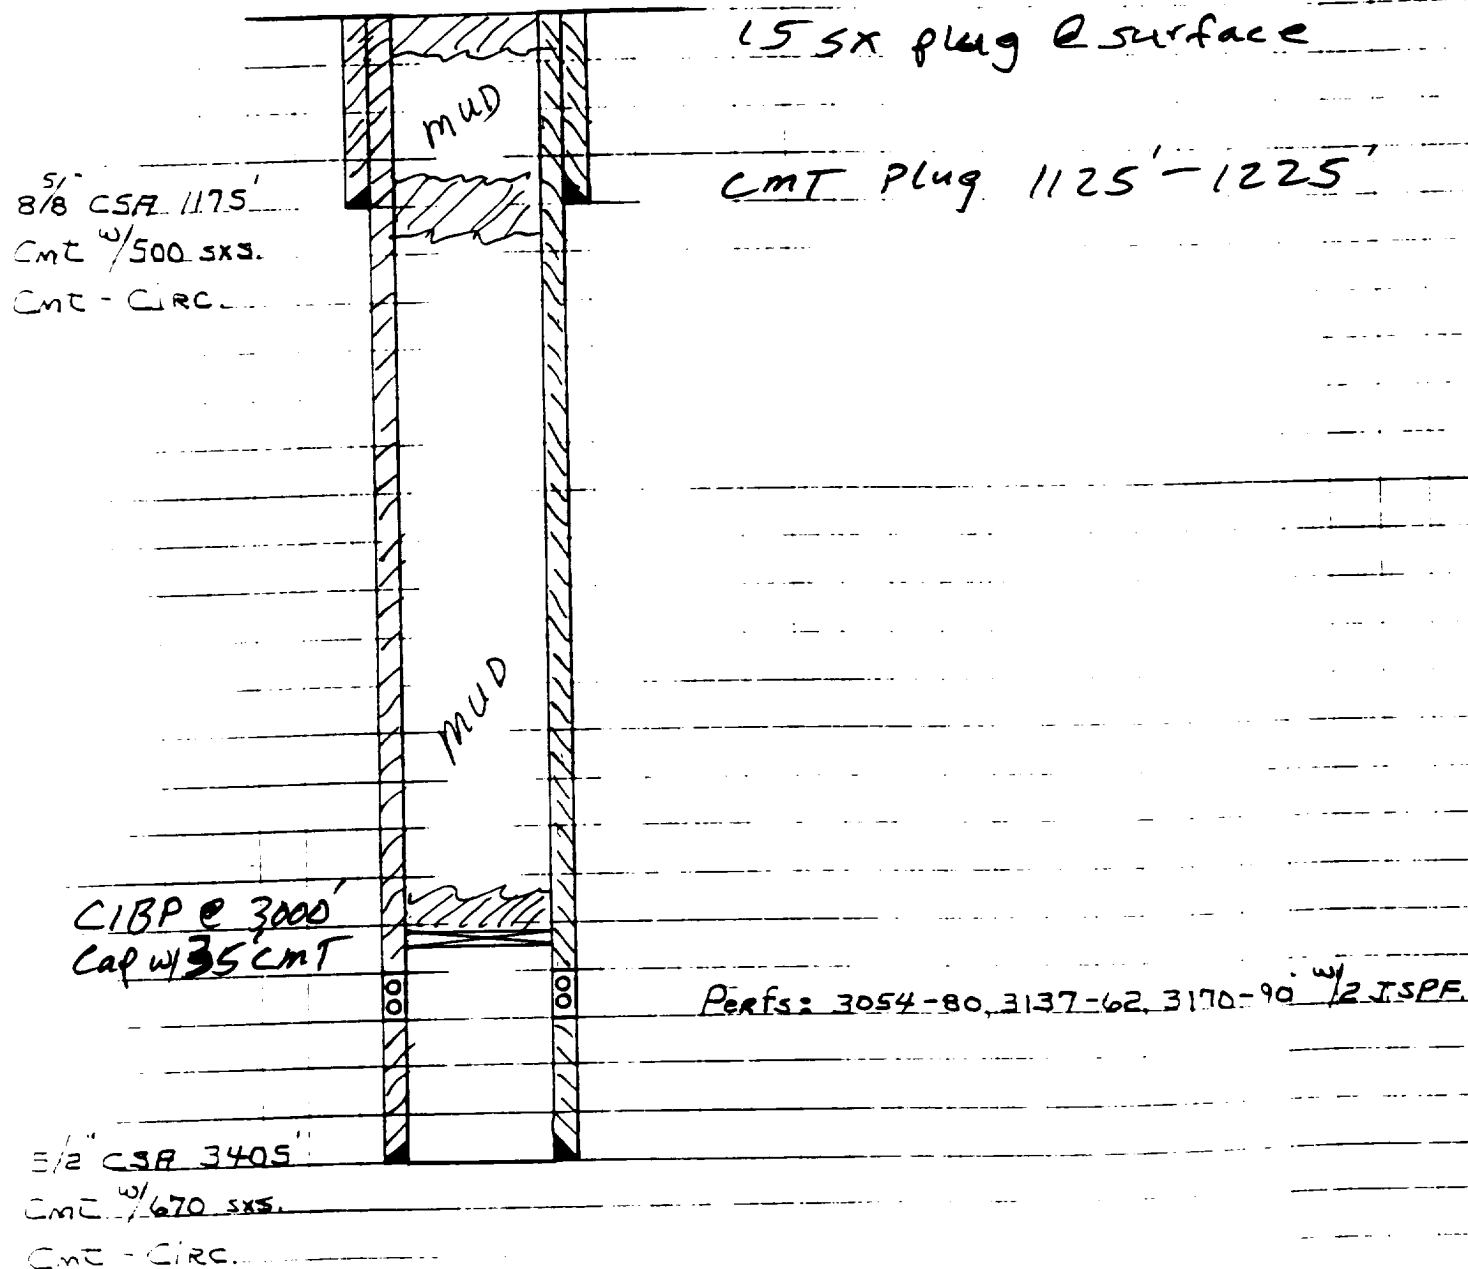

RECEIVED

JUN 22 1993

GOV HOBBS
OFFICE