



moco Production Company

ENGINEERING CHART

SHEET NO.

01

FILE

APPN


SUBJECT DRILL SITE DIMENSION

DATE 10-29-76

SHALLOW WELLS (LESS THAN 7500')

BY R.C.

SCALE - 1" = 60'

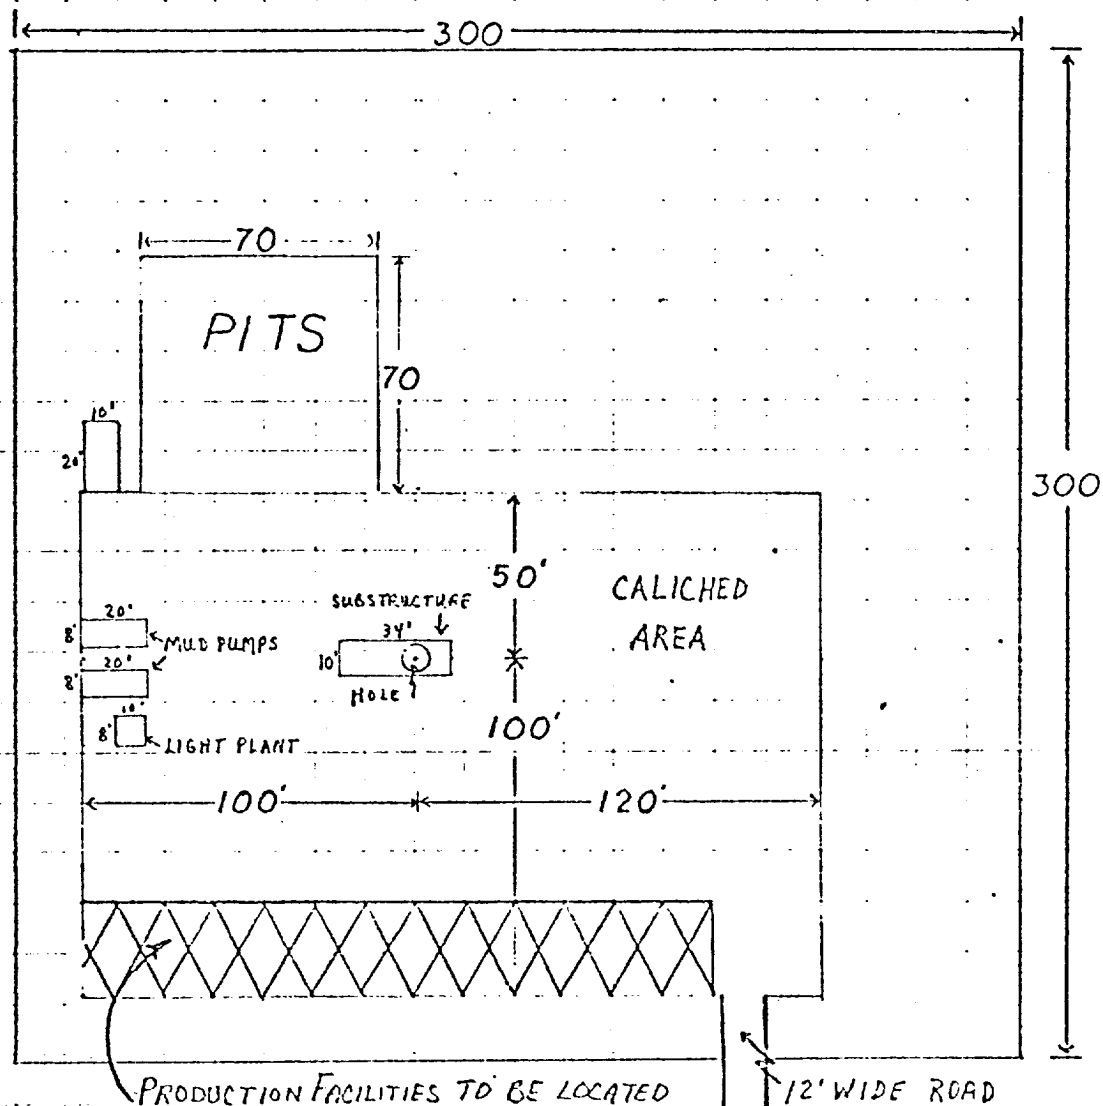

NORTH

CELLAR SIZE

5'X5'X4'

EXHIBIT "E"

RECEIVED

12 1977

OIL CONSERVATION COMM.
HOBBS, N. M.