



Amoco Production Company

ENGINEERING CHART

SHEET NO.

OF

FILE


APPN

SUBJECT DRILL SITE DIMENSION

DATE 10-29-76

SHALLOW WELLS (LESS THAN 7500')

BY RC
SCALE - 1" = 60'

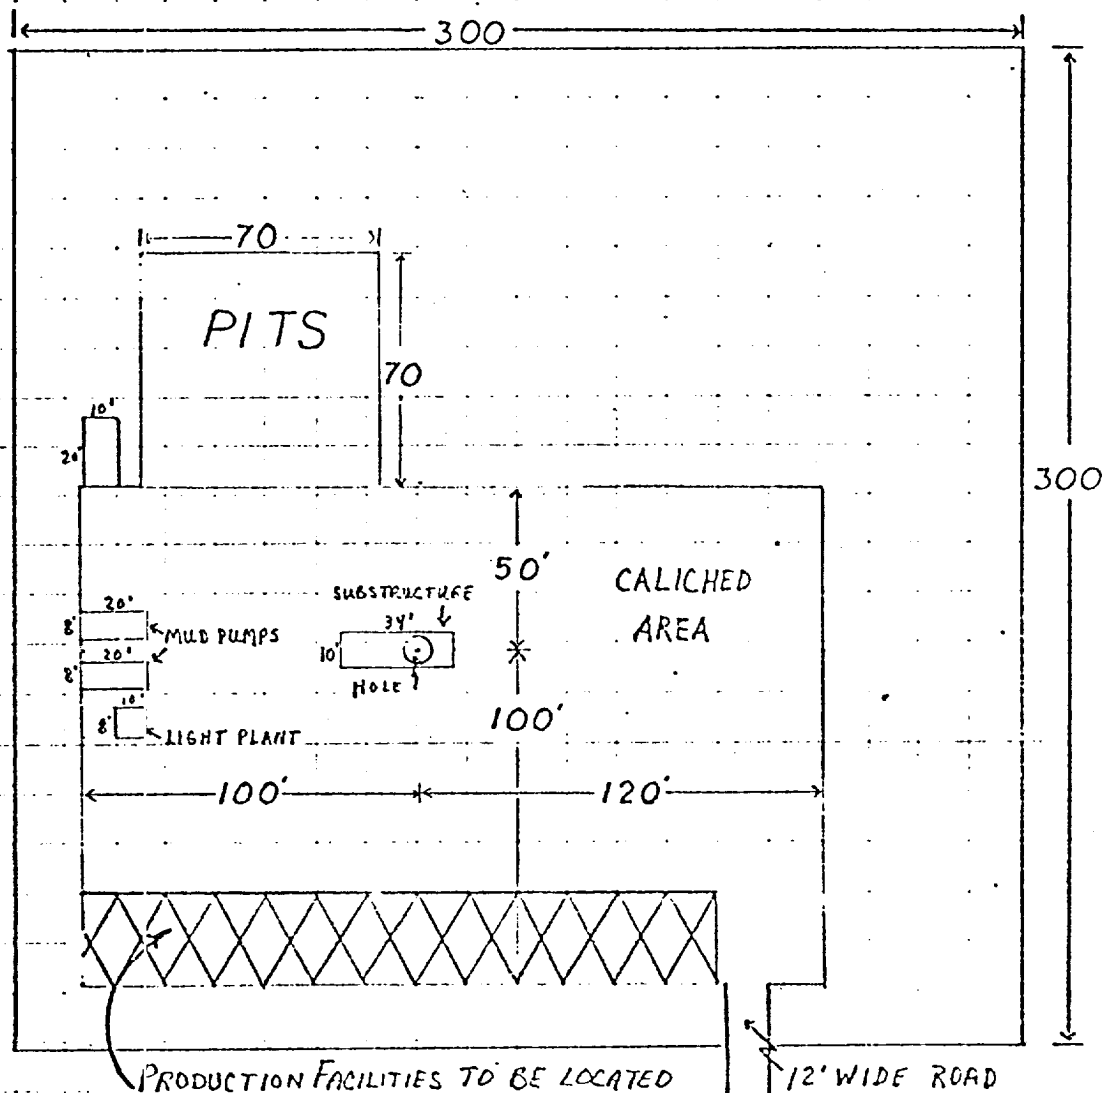

CELLAR SIZE

5'X5'X4'

EXHIBIT "E"

RECEIVED

12 1977

OIL CONSERVATION COMM.
HOBBBS, N. M.