


DRILL SITE DIMENSIONS

8,000' TO 14,000'

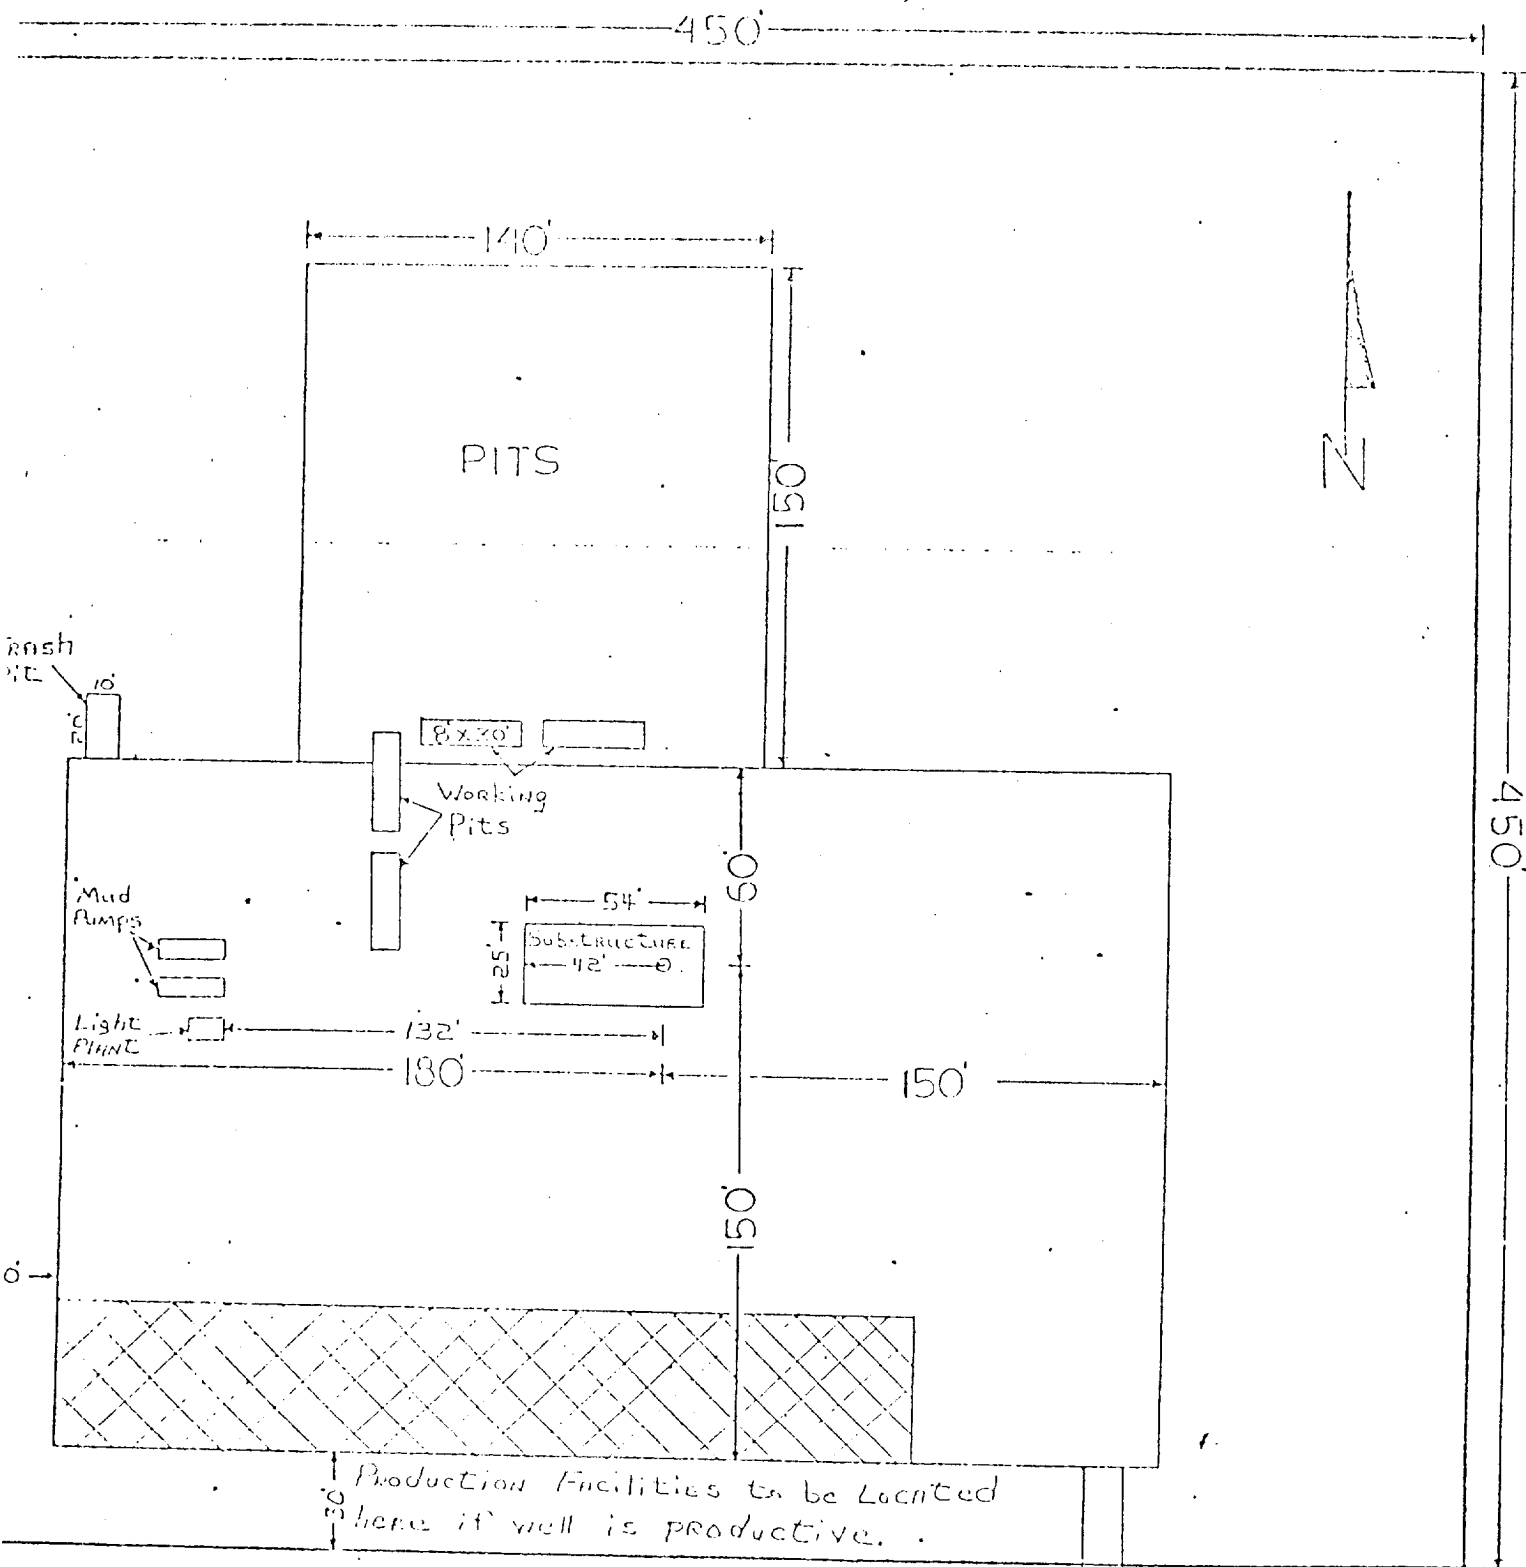

South Mattix Unit Federal #38
 750' FNL & 750' FEL, Sec. 15, T-24-S R-37-E
 Lea County, N.M.