


# Wellbore Schematic

## First Stage Cement In Place

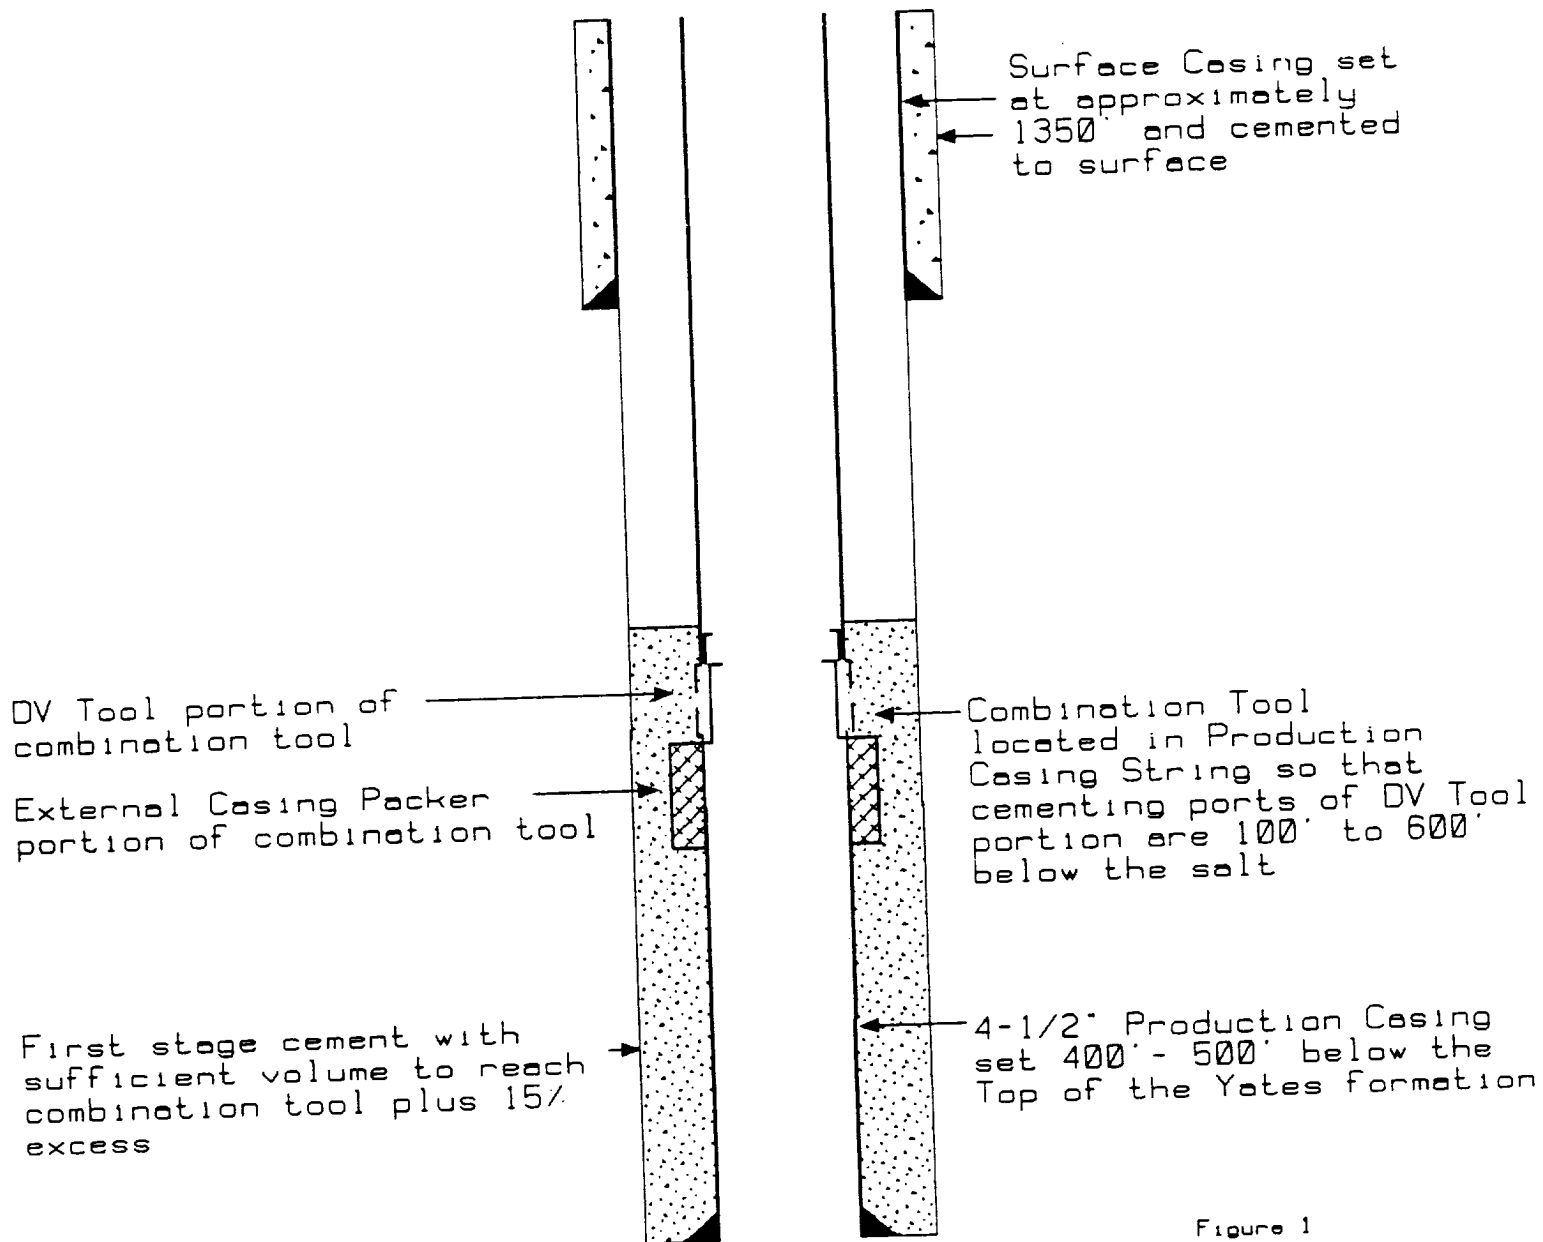

WCT

Figure 1