


Wellbore Schematic

First Stage Cement In Place

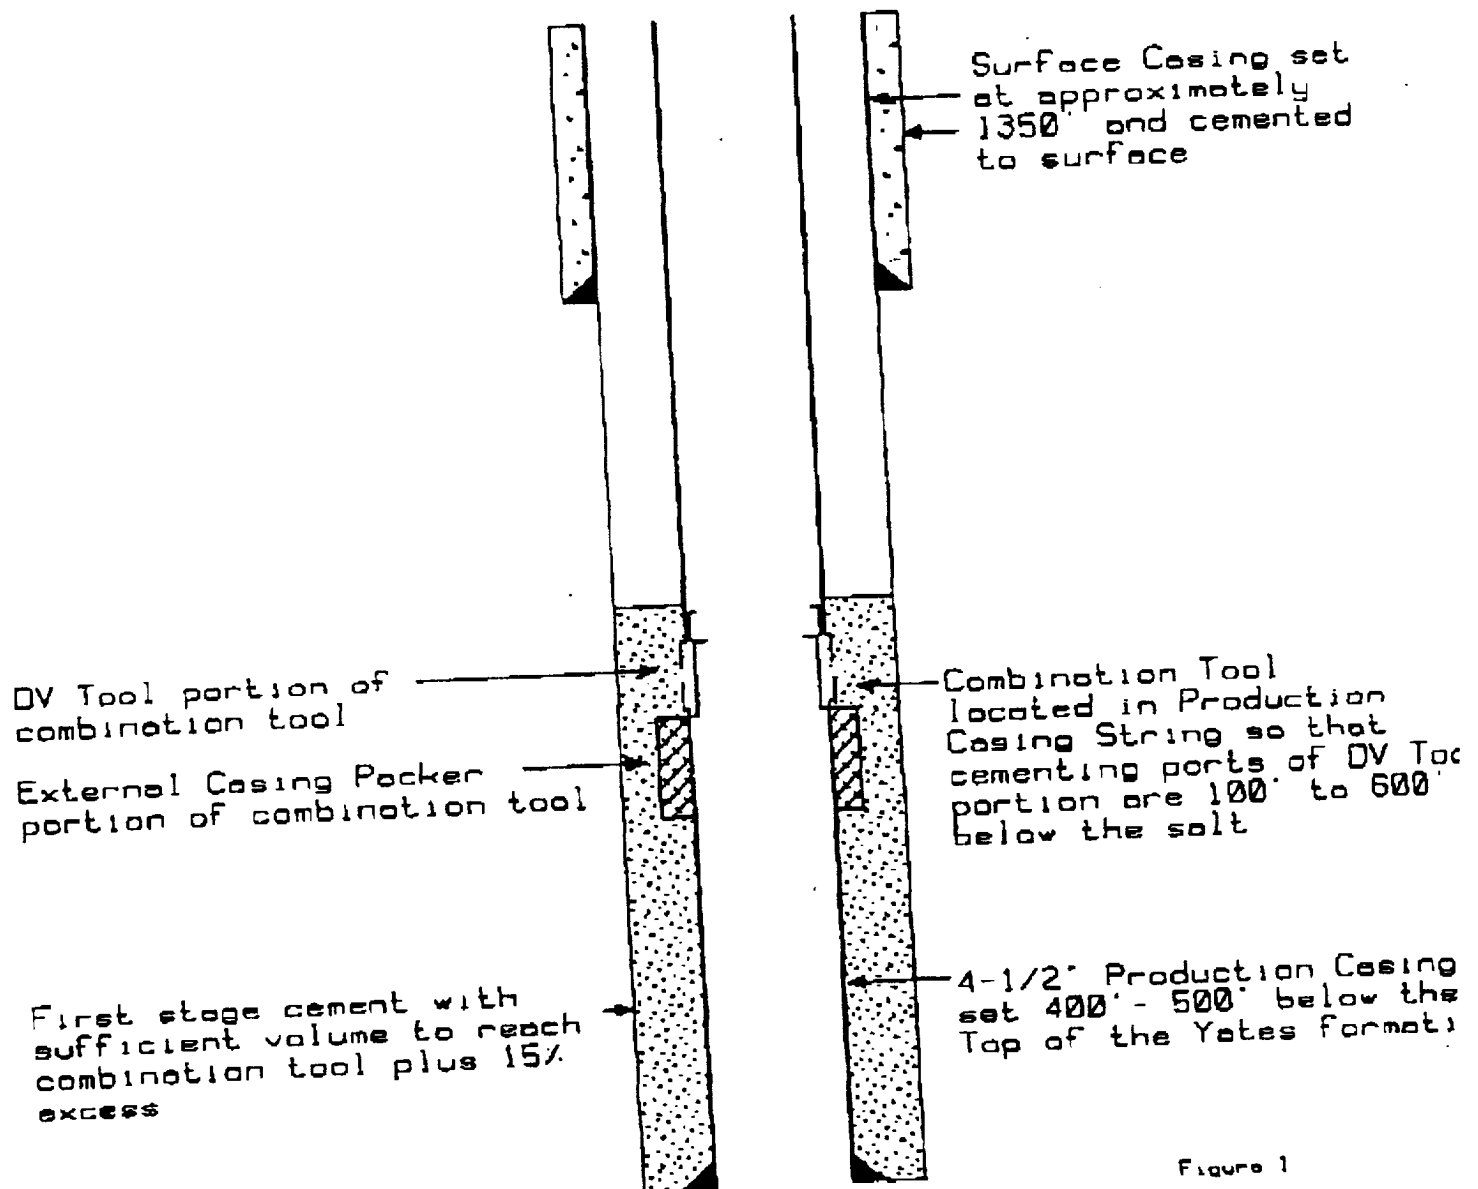

WCT

Figure 1

RECEIVED

JUL 05 1948

OF 100-10