


SECTION 29, TOWNSHIP 16 SOUTH, RANGE 35 EAST, N.M.P.M.,
LEA COUNTY, NEW MEXICO.

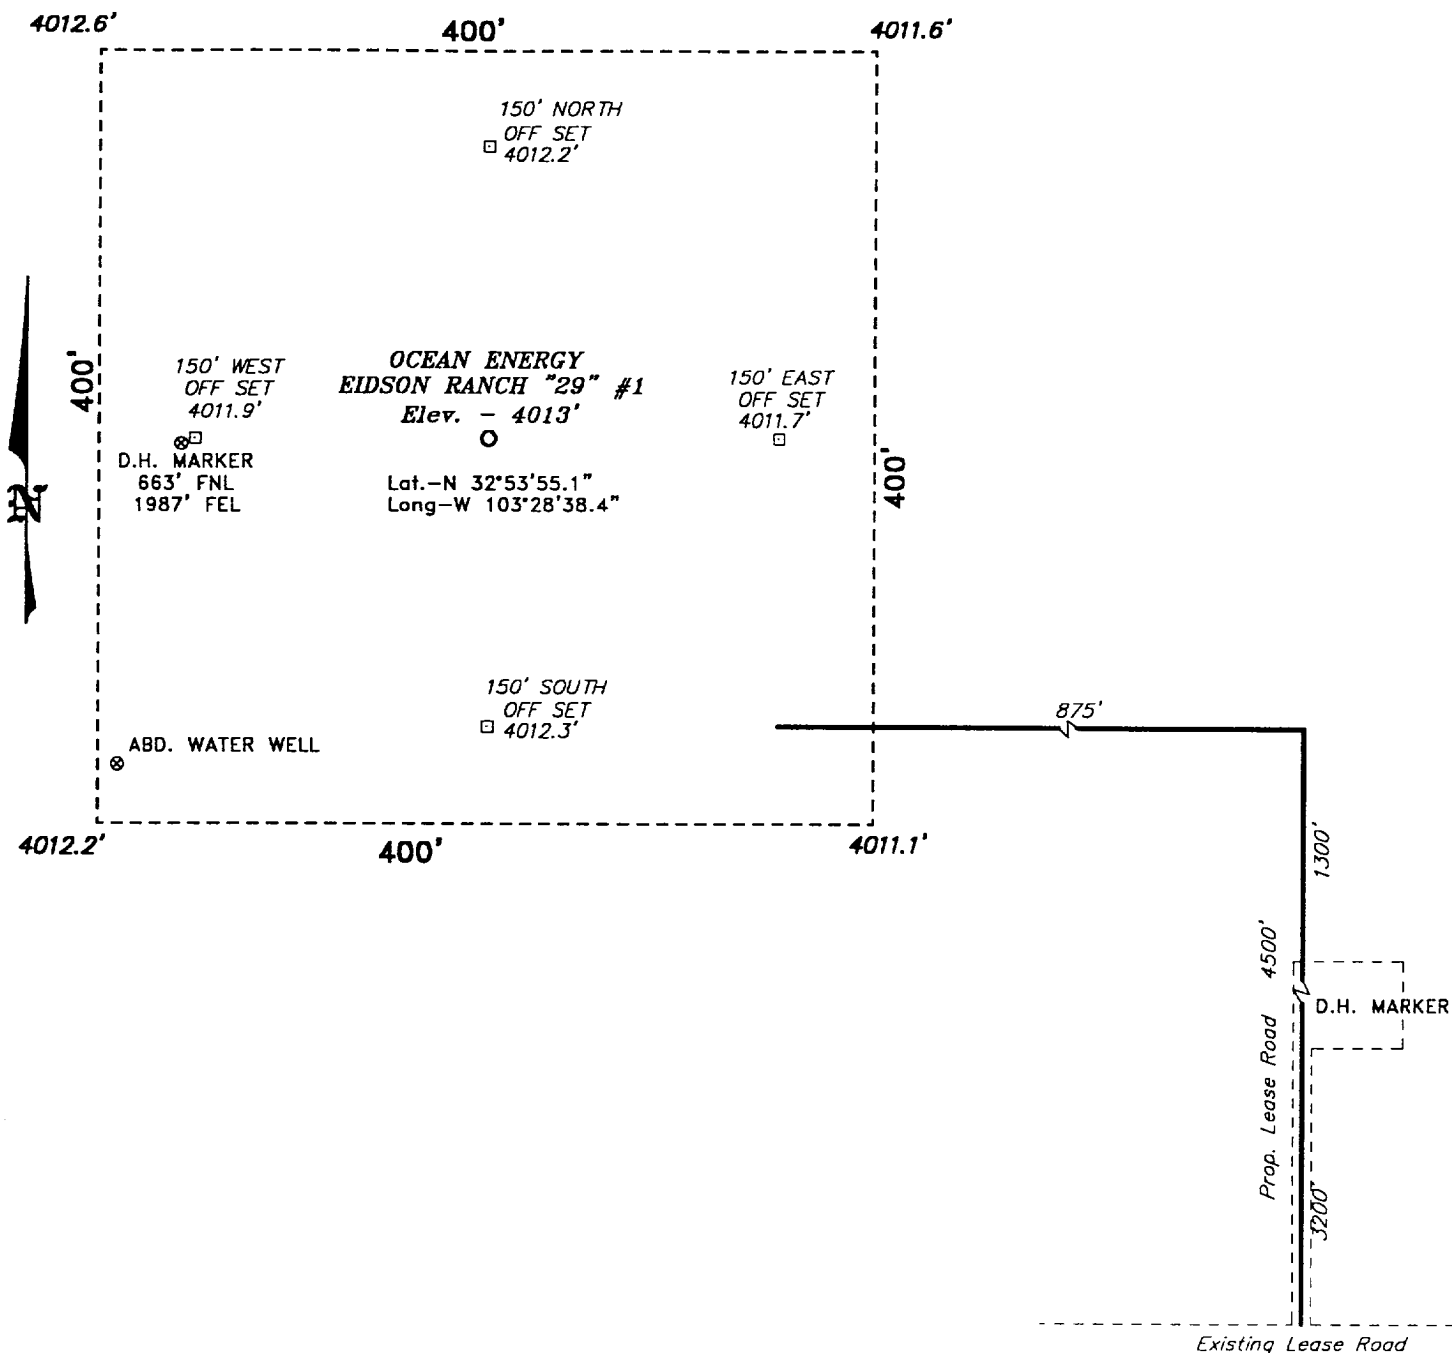

Directions to Location:

FROM THE JUNCTION OF US HWY 82 & CO. RD. 238, GO SOUTH ON 238 FOR 4.3 MILES TO A LEASE ROAD LEFT; THENCE EAST ON LEASE ROAD 1.45 MILE TO ABD. LEASE ROAD & BEGINNING OF LEASE ROAD.



OCEAN ENERGY

REF: Eidson Ranch "29" No. 1 / Well Pad Topo

THE EIDSON RANCH "29" No. 1 LOCATED 660' FROM THE NORTH LINE AND 1830' FROM THE EAST LINE OF SECTION 29, TOWNSHIP 16 SOUTH, RANGE 35 EAST, N.M.P.M., LEA COUNTY, NEW MEXICO.

BASIN SURVEYS P.O. BOX 1786 - HOBBS, NEW MEXICO

V.O. Number: 1226 Drawn By: **K. GOAD**

ate: 03-14-2001 Disk: KJG CD#4 - 1226A.DWG

Survey Date: 03-13-2001 Sheet 1 of 1 Sheets

